


The Auburn Apartment

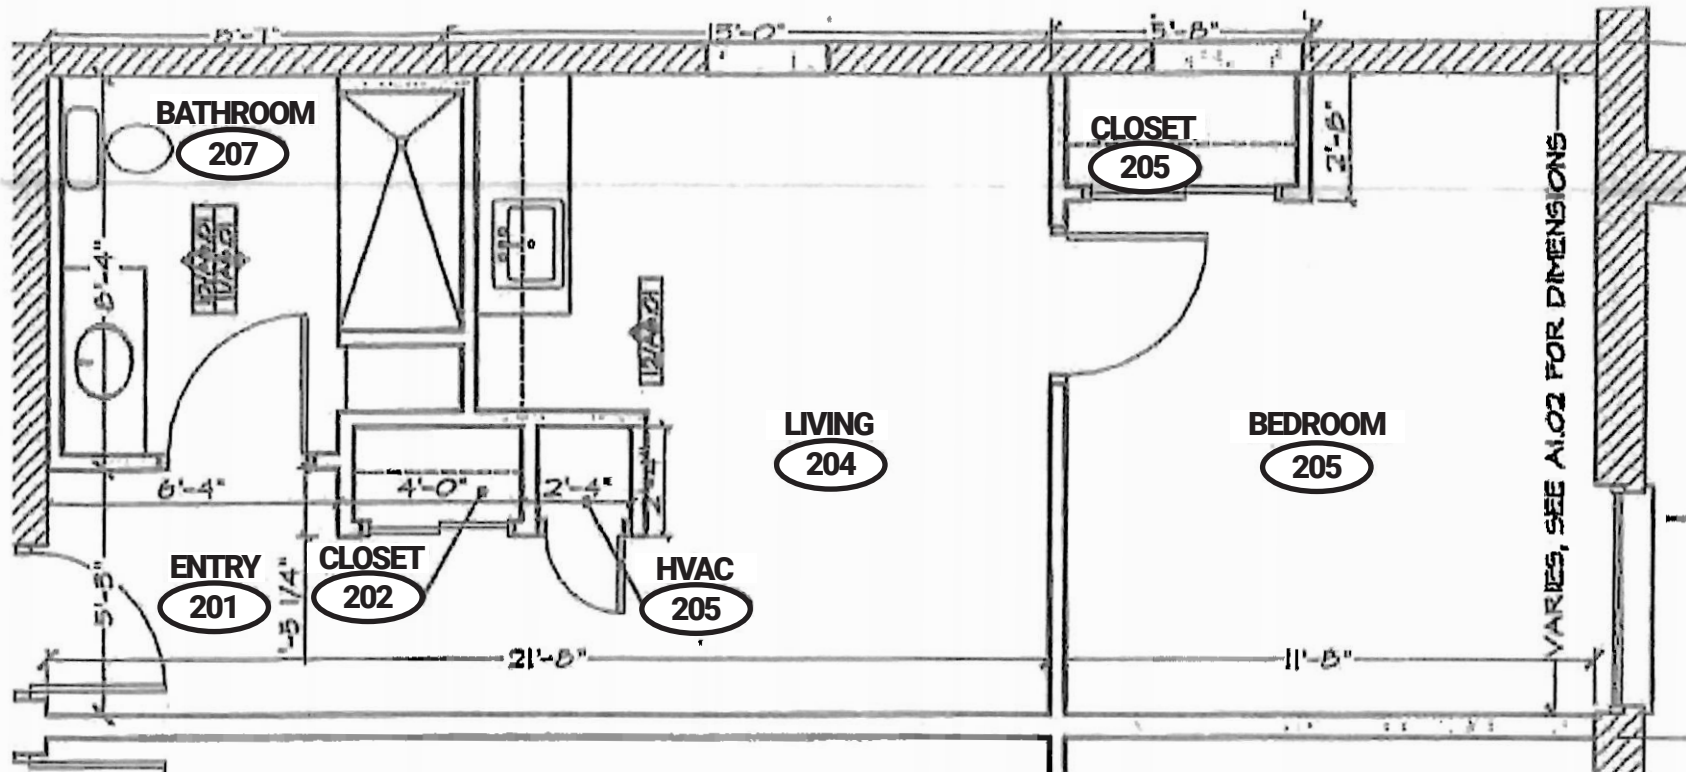

1 BDRM. UNIT FLOOR PLAN

SCALE: 1/4" = 1'-0"